



**DIGIAlert**  
 DIAL TOLL FREE  
 1-800-271-2600  
 AT LEAST TWO DAYS  
 BEFORE YOU DIG  
 UNDERGROUND SERVICE ALERT OF SOUTHERN CALIFORNIA

**CONTRACTOR TO INSTALL KNOX BOX FOR  
 EMERGENCY ACCESS PER RSPD REQUIREMENTS**

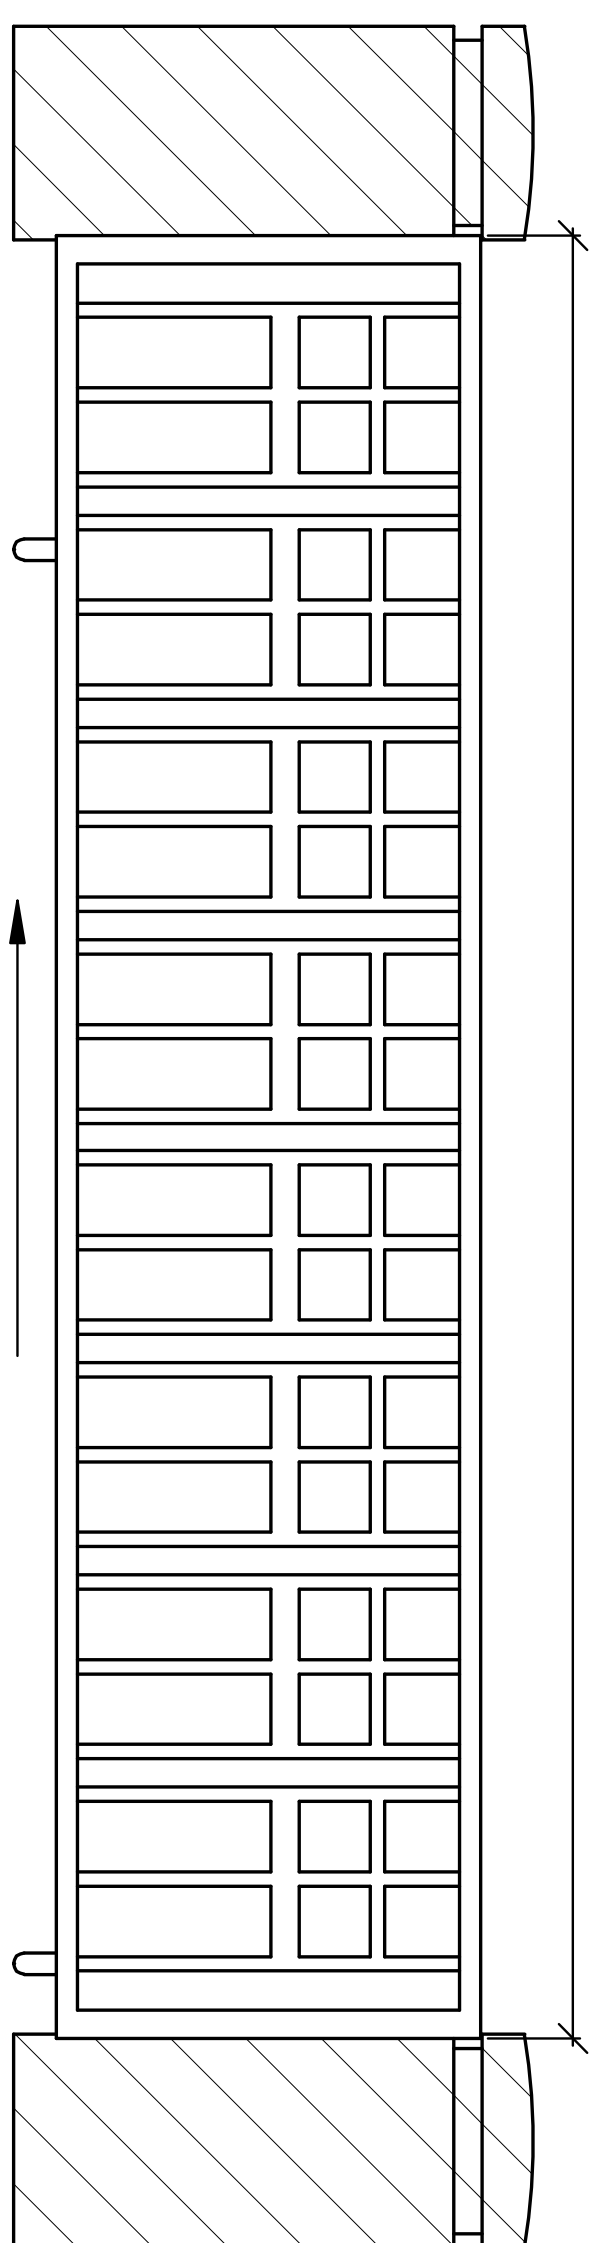


EXTG. DRIVEWAY SLIDING GATE STYLE W/PILASTERS  
 N.T.S.

NOTE: CONTRACTOR TO PARBARGE NEW SLIDING GATE BASED ON SHOP DRAWINGS THAT WILL BE PRODUCED UNDER SEPARATE CONTRACT


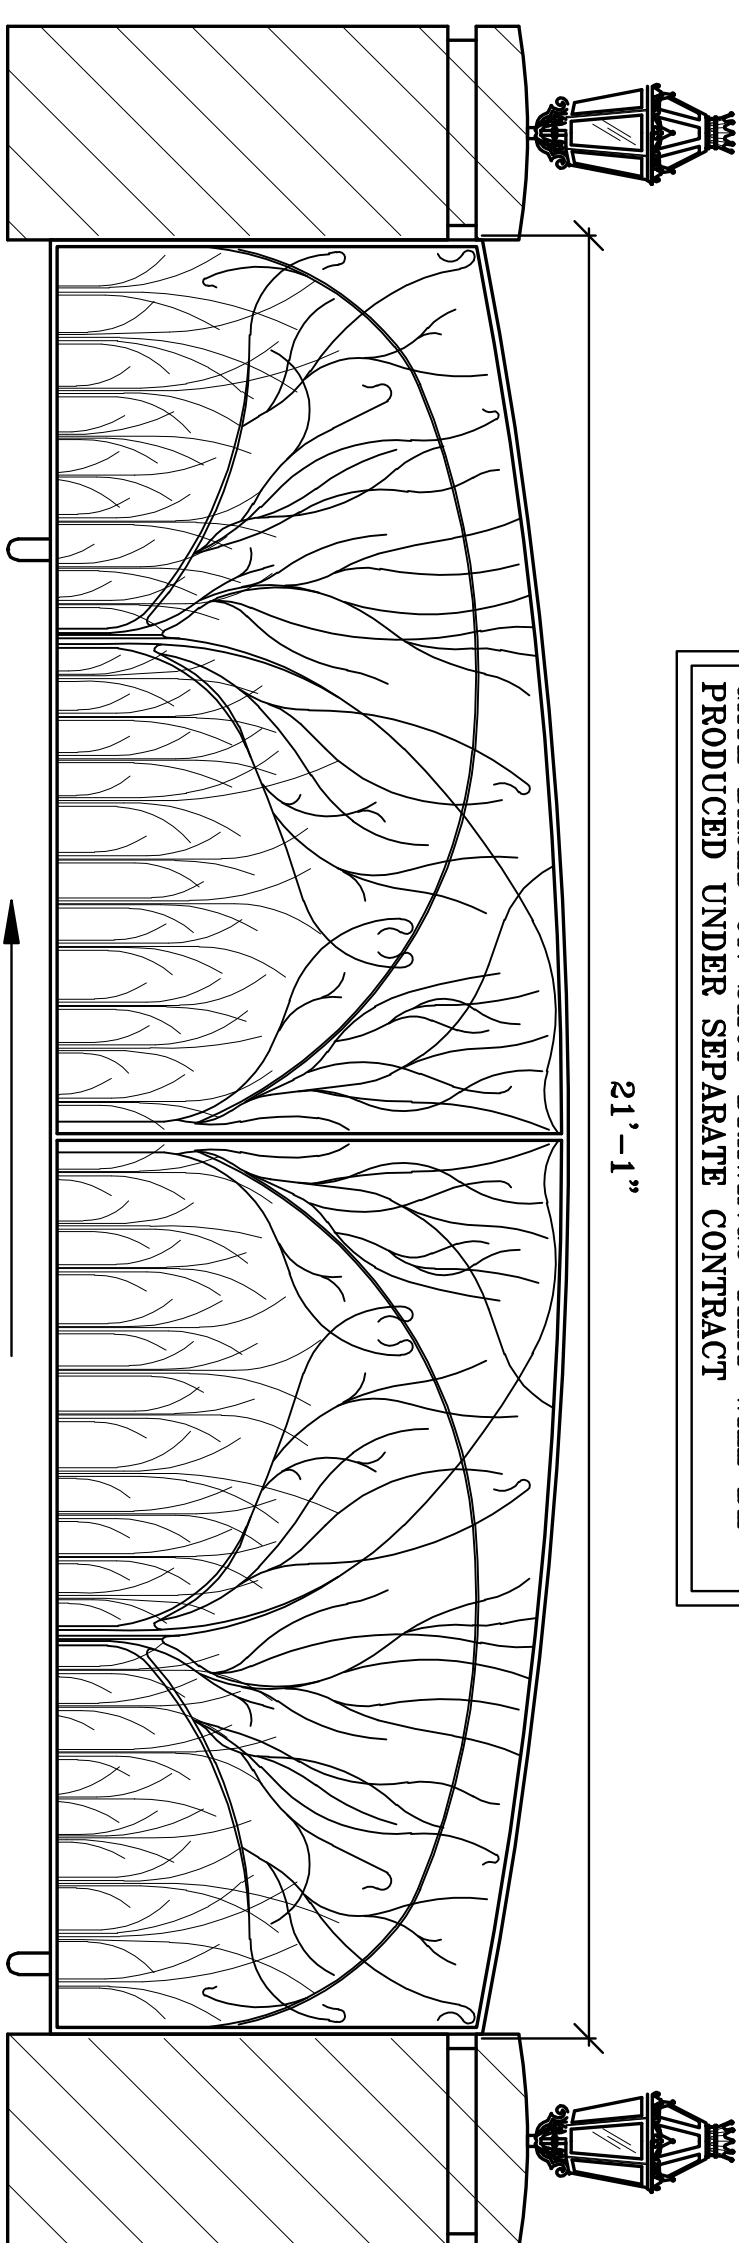


INSTALL NEW DRIVEWAY SLIDING GATE  
 N.T.S.


ORNAMENTAL IRON GATE

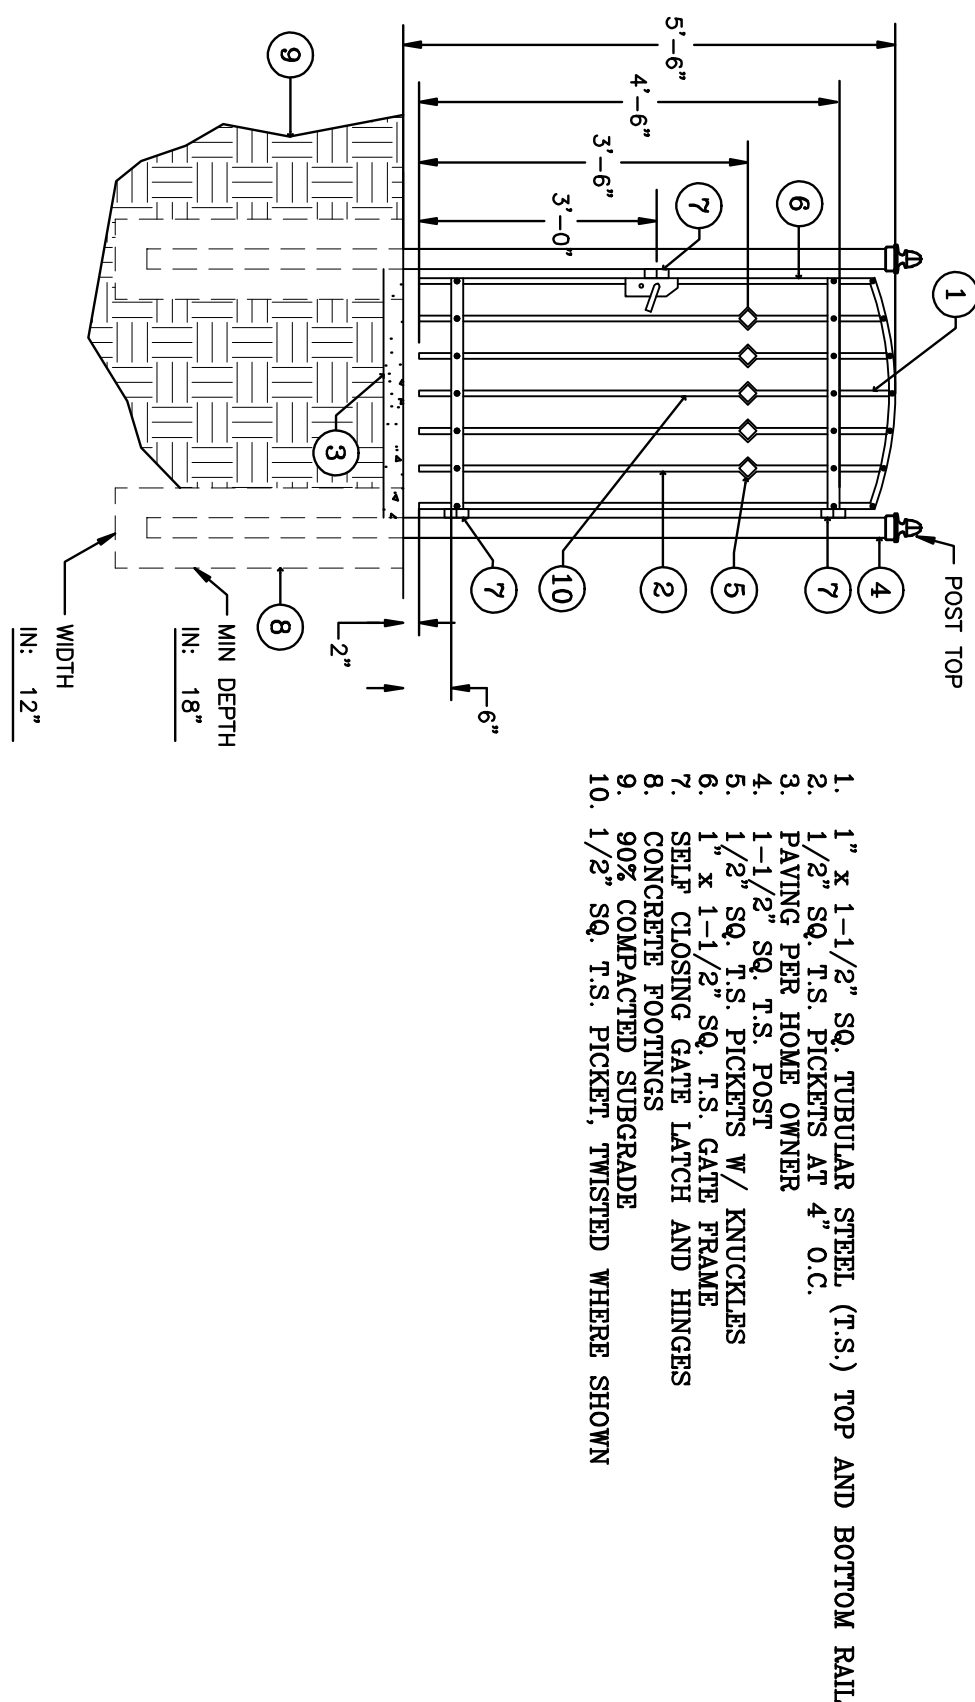

ORNAMENTAL IRON FENCE

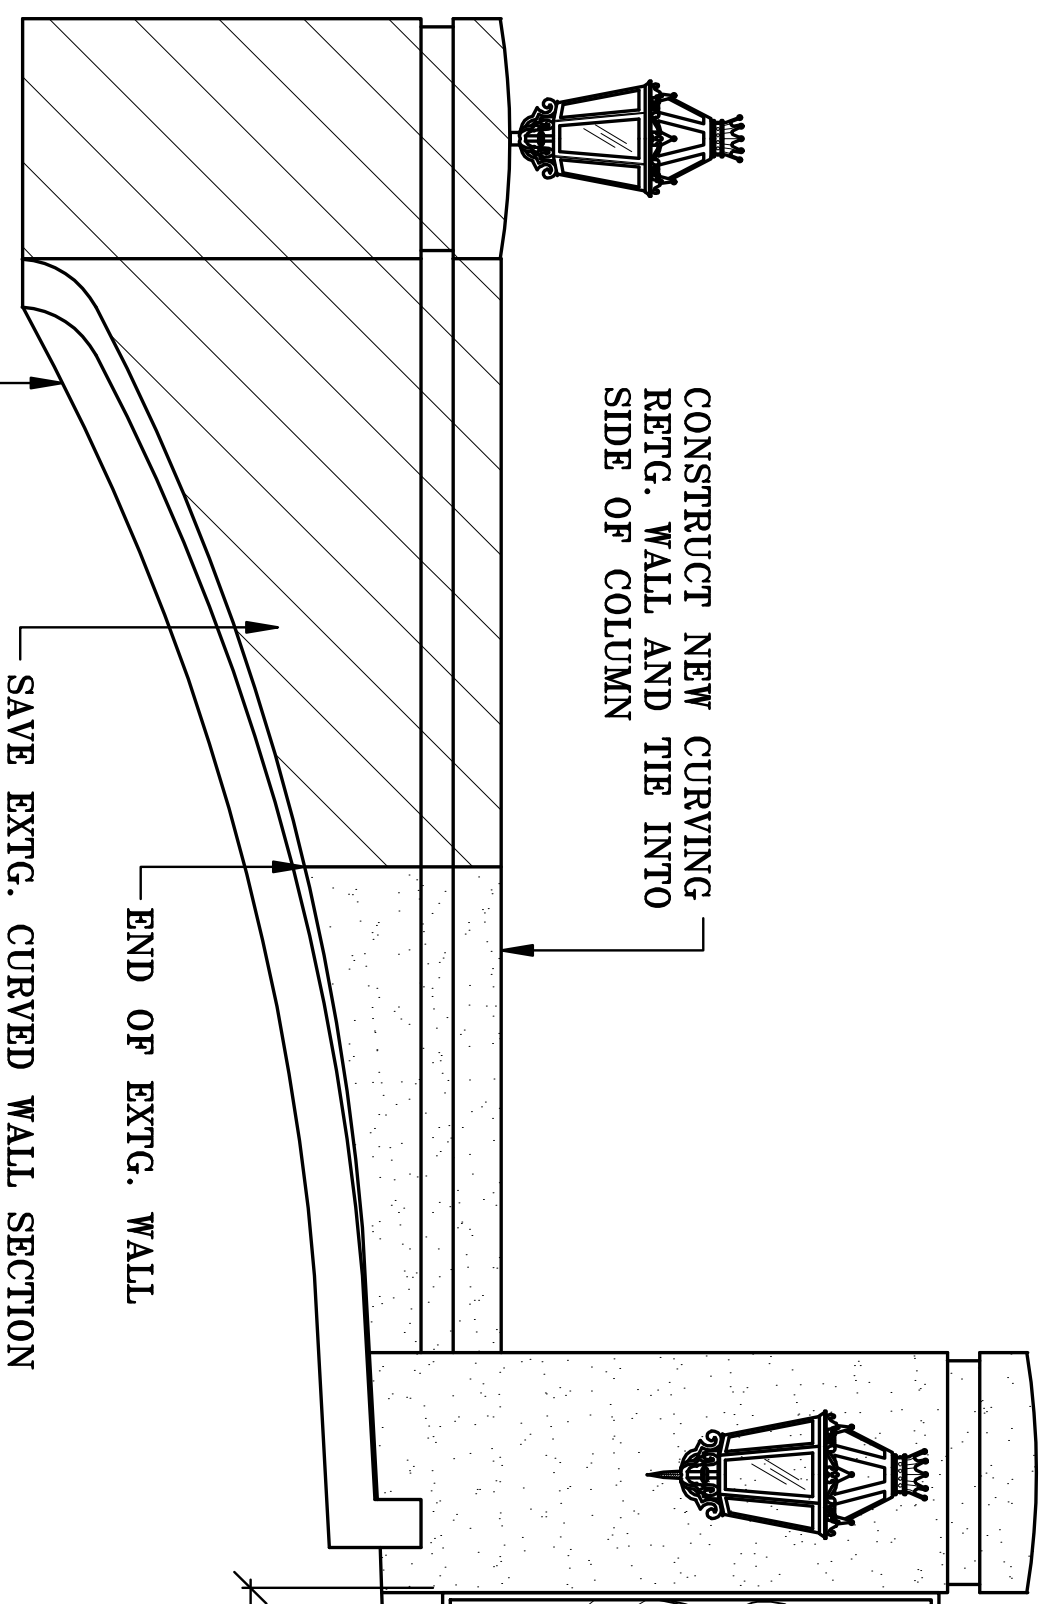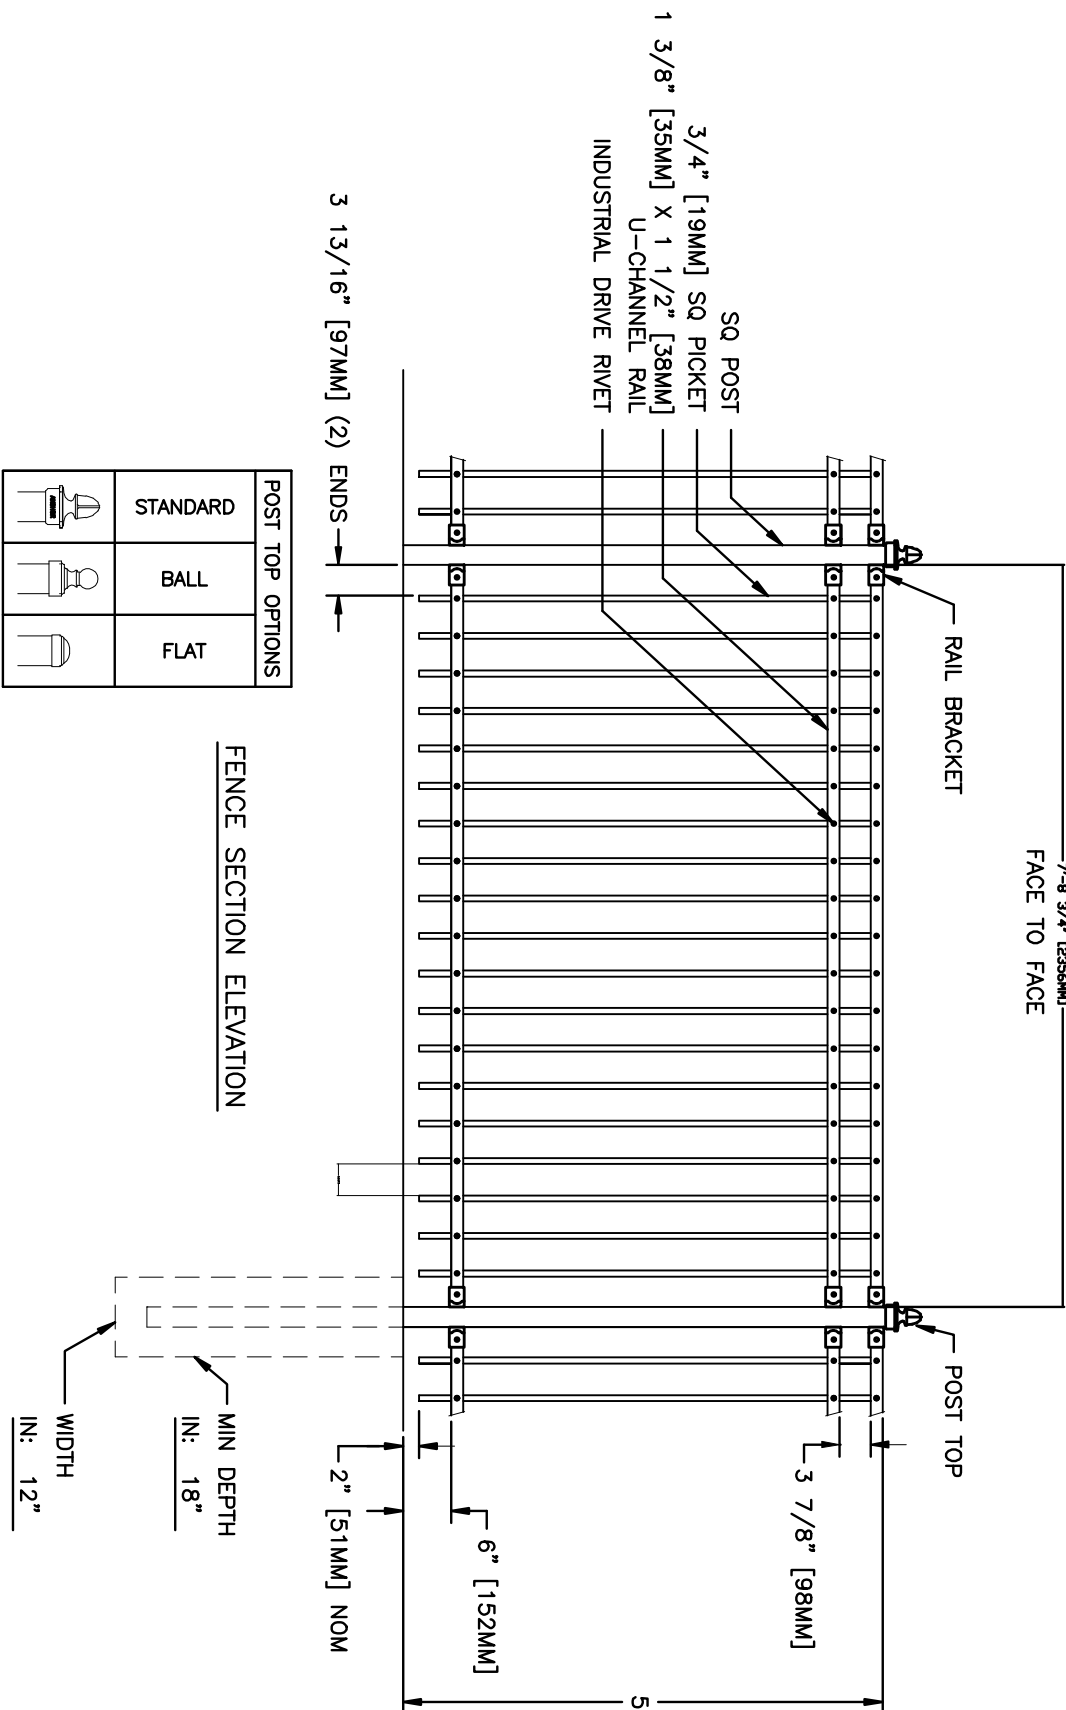


GATE CO. TO INSTALL NEW GATE INSTALL KEY LOCK AND SELF LOCKING SPRING LATCH PER POOL CODE

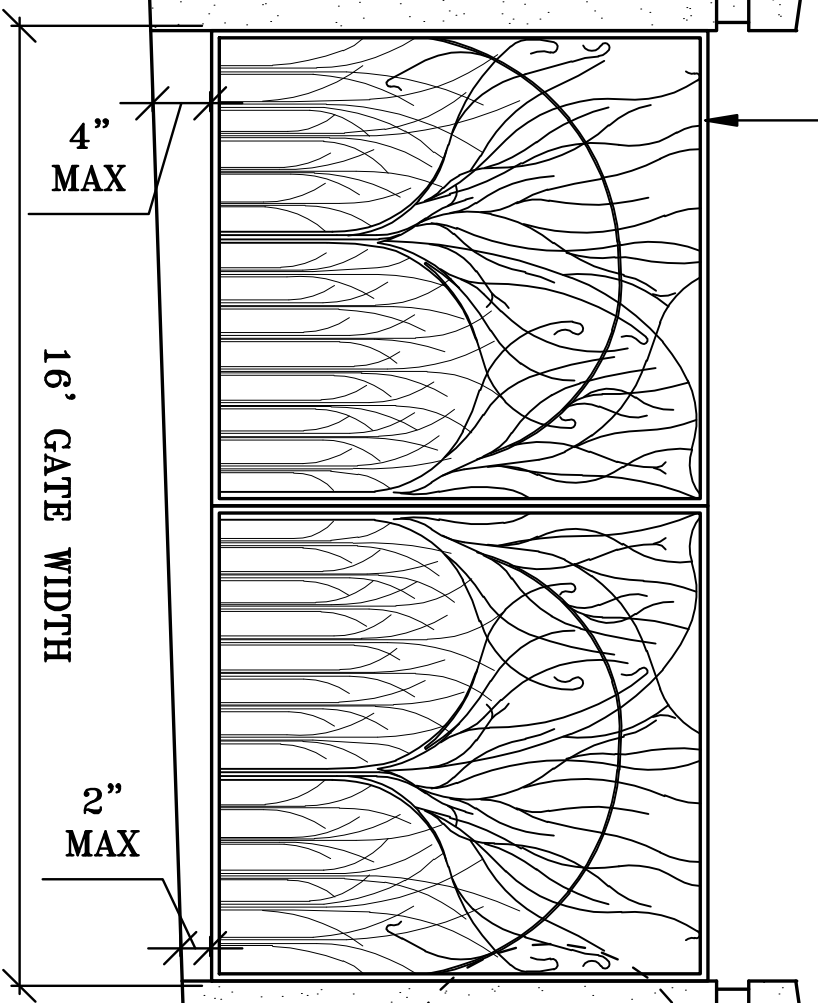

CONSTRUCT (2) NEW 2'6" x 2'6" x 6' HT. CMU WALL COLUMNS TO MATCH EXTG. COLUMNS @ ENTRY

NOTE: NEW ORN. IRON SERVICE GATE TO HAVE COPPER VERDE COLOR AND FINISH

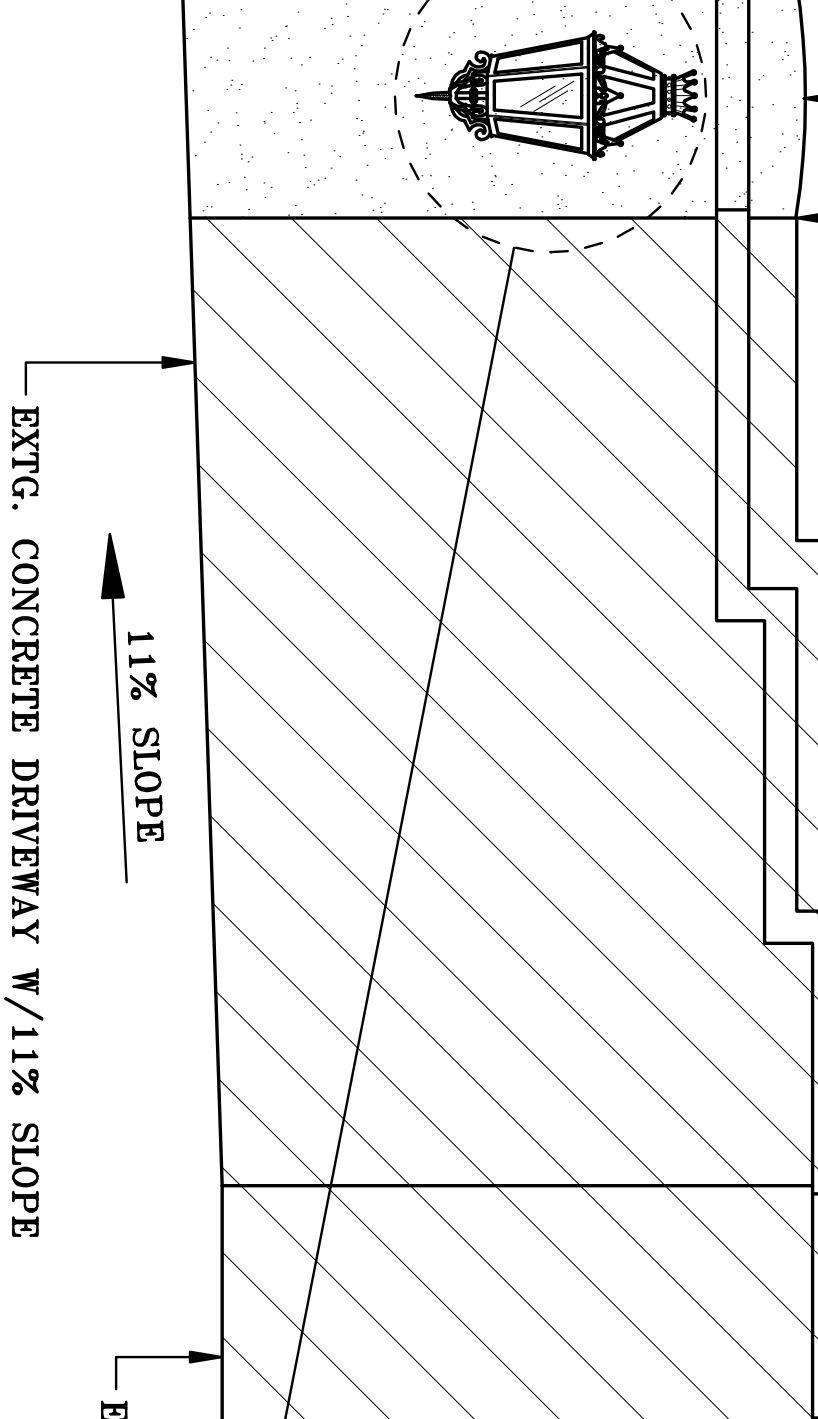

EXTG. MASONRY WALL W/STUCCO FINISH TO BE SAWCUT AND DEMO'D TO CREATE A STEP DOWN PROFILE TO ALLOW FOR INTEGRATION W/PROPOSED GATE AND PILASTER

NOTE: WALL INCLUDE 'SHADOW REVEAL' DETAIL UNDER CAP COURSE. NEW STEPPED WALL TO REPEAT THIS DETAIL. INDENT END BLOCK COURSE BY USING 6" WIDE CMU BLOCK. MATCH STYLE AND DETAIL OF EXTG. FRONT YARD MASONRY WALLS

NOTE: ELECTRICIAN CERTIFY ALL ELECTRICAL CODE WORK UNDER SEPARATE CONTRACT/PERMIT.



SCONGE LIGHT FOR SERVICE ENTRY COLUMNS AVAIL. @ www.shopoutdoorlighting.com/01P2750.htm



COLUMN LIGHTS FOR EXTG. COLUMNS AVAIL @ www.hickorystakes.com (MODEL # 013806G8Z)


AUTOMATIC DRIVEWAY SERVICE GATE ELEVATION  
 N.T.S.

**DRIVEWAY ENTRY GATE ELEVATIONS**  
 N.T.S.



NOTE: ALL INFORMATION, IDEAS AND DETAILS INDICATED ON THIS SHEET IS THE PROPERTY OF NICK MARTIN LANDSCAPE ARCHITECT. ANY ATTEMPT TO REPRODUCE OR USE THIS INFORMATION WITHOUT THE EXPRESS PERMISSION OF NICK MARTIN IS PROHIBITED.

DRAWN	NM
CREATED	DP
DATE	5.5.09
SCALE	
JOB NAME	
PROJECT	
SHEET	22
TOTAL SHEETS	22

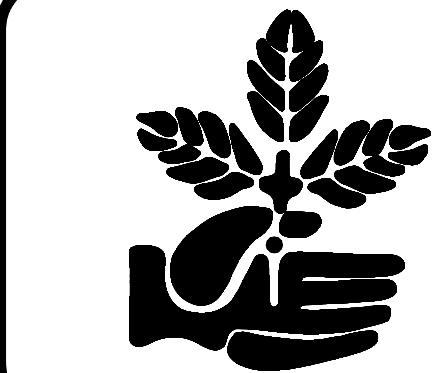

**NICK MARTIN**  
 Landscape Architect, Inc.  
 210 S. Juniper Ste. #106  
 Escondido, CA 92025  
 Phone (760) 735-8262 Fax (760) 735-8882  
 WebSite: www.nicklandscapearchitecture.com

PROJECT NAME:  
 PHONE:

DOE RESIDENCE

DRIVEWAY  
 GATE  
 ELEVATIONS